




# BRIBIE ISLAND COMMUNITY ARTS SOCIETY, 191 SUNDERLAND DRIVE, BANKSIA BEACH, 4507 QLD.

**NOTES:**

- 1. SHADING INDICATES AREA FOR HIRE
- 2. RED LINE INDICATES WALLS WITH PICTURE RAILS FOR HANGING
- 3. PR 1 INDICATES PICTURE RAIL 2730mm ABOVE FLOOR
- 4. PR 2 INDICATES PICTURE RAIL 2420mm ABOVE FLOOR
- 5. PR 3 INDICATES PICTURE RAIL 2270mm ABOVE FLOOR
- 6. PR 4 INDICATES PICTURE RAIL 2600mm ABOVE FLOOR
- 7. MOVABLE WALLS WITH PICTURE RAIL AT TOP - 8 OFF

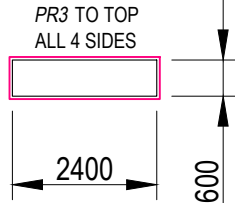

- 8. MOVABLE WALL WITH DISPLAY SHELVES & PICTURE RAILS - 1 OFF

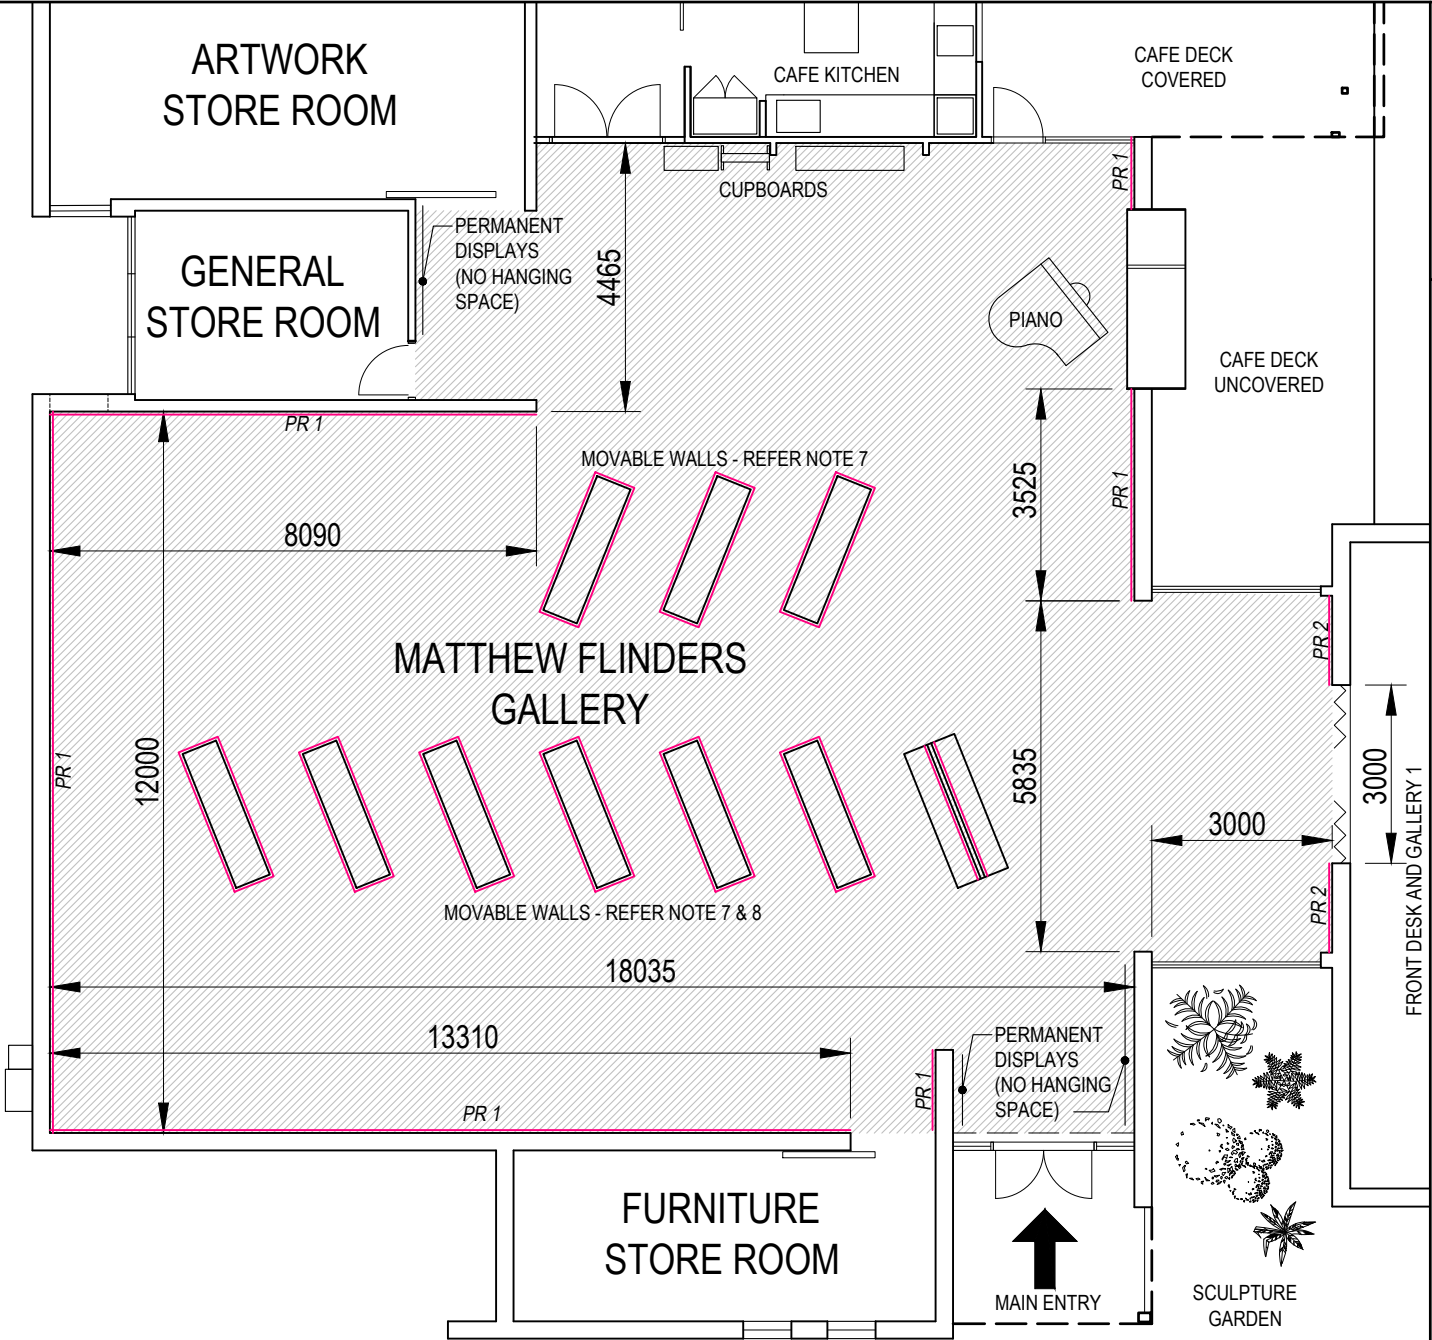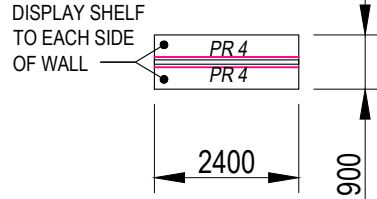

## PART FLOOR PLAN - MATTHEW FLINDERS GALLERY

SCALE 1:125 @ A4 SIZE (10 mm = 1.25 m)